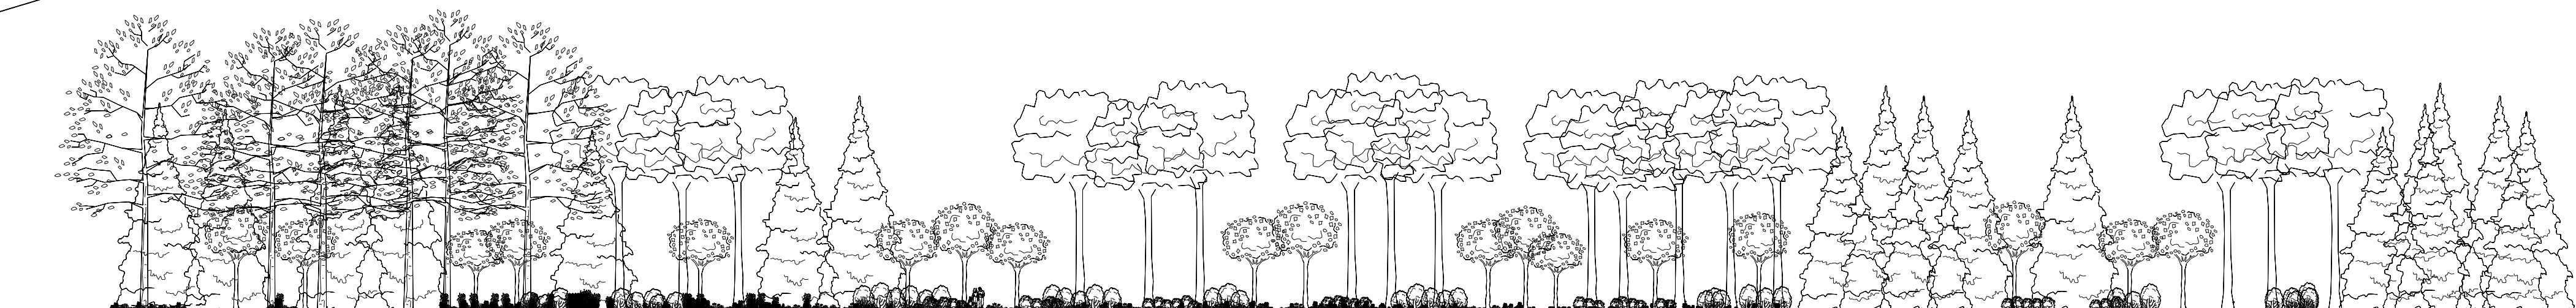
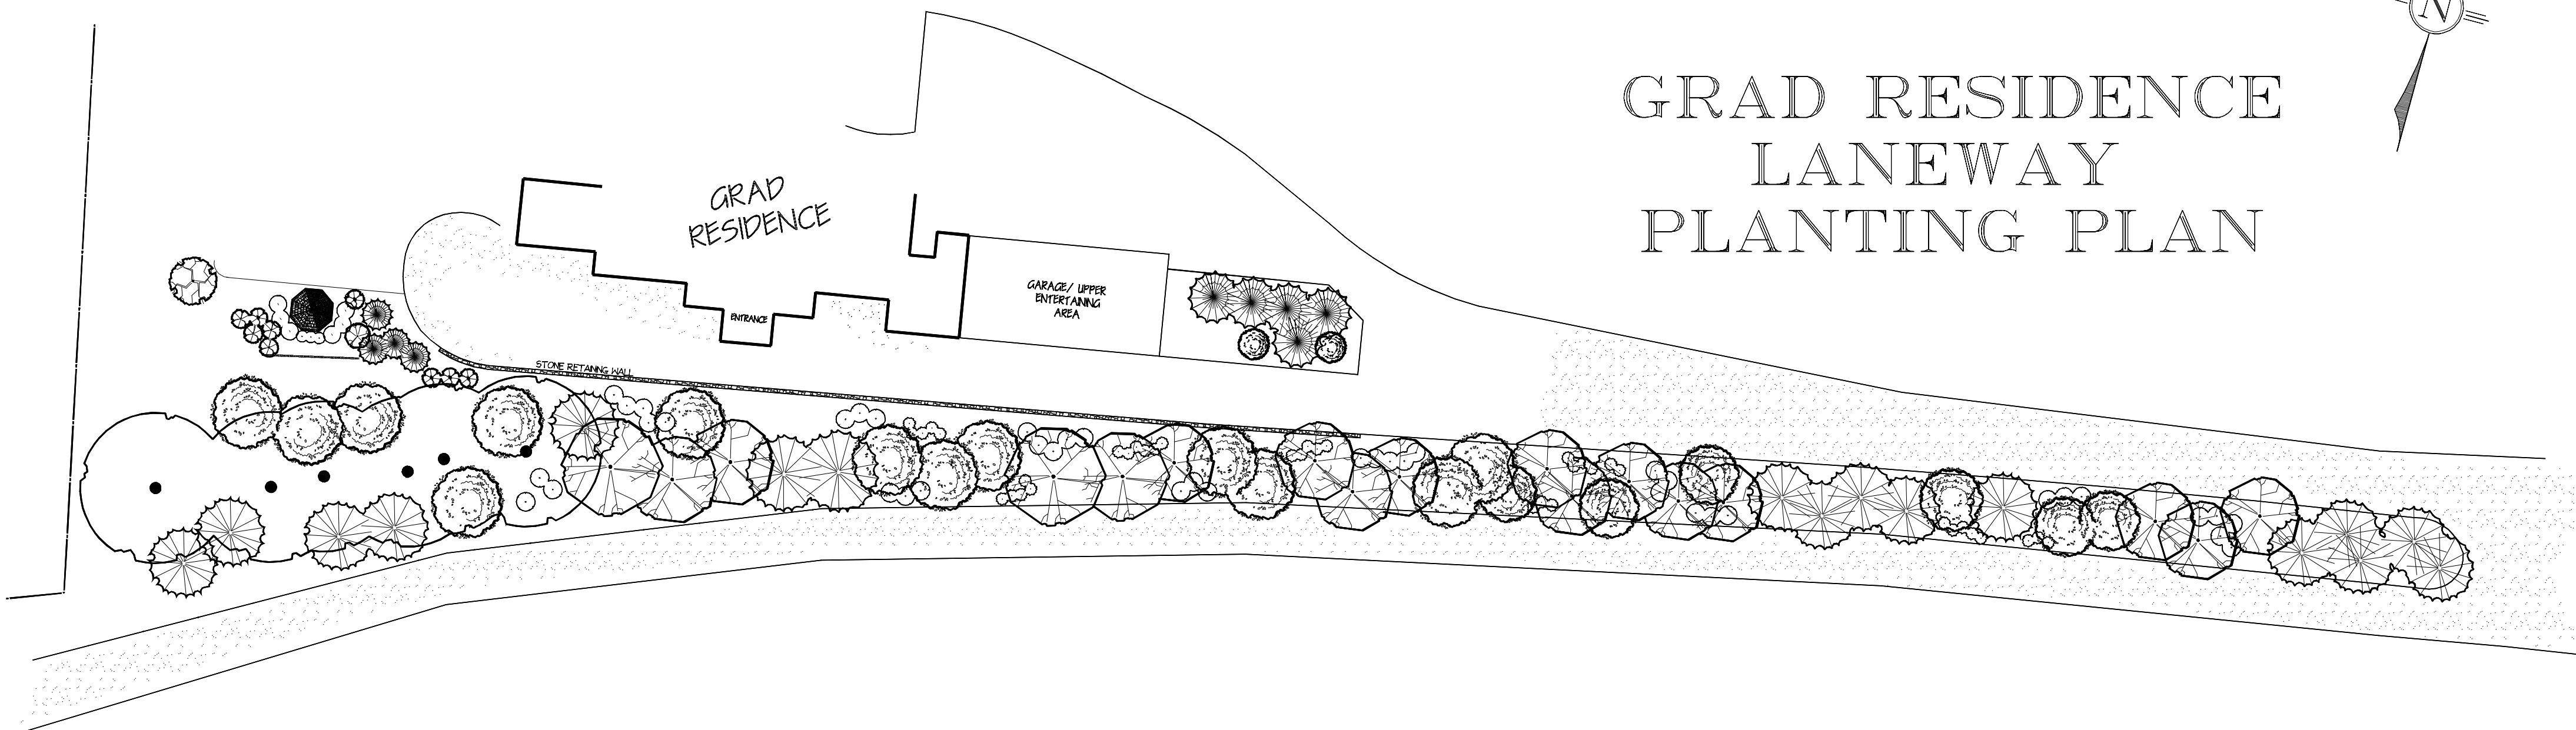

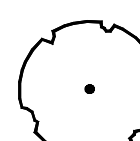
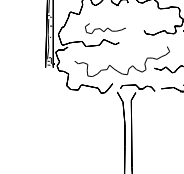
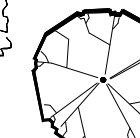

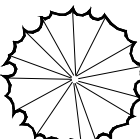

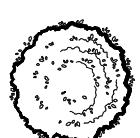






# GRAD RESIDENCE LANEWAY PLANTING PLAN



## LEGEND

-   - 6 EXISTING NORTHWEST POPLAR
-   - 17 BRANDON ELM
-   - 17 SIBERIAN LARCH
-   - 18 MOUNTAIN ASH
-   - 41 Highbush CRANBERRY
-   - 38 RED OSIER DOGWOOD



SIBERIAN LARCH



BRANDON ELM



Highbush CRANBERRY



RED OSIER DOGWOOD

0 1 2 3 4 5 0 5 10 15 20 25 30  
SCALE IN METERS

STAN & JANE  
GRAD

Box 10039, Stn Main  
Airdrie, AB  
T4A 0H4

client:  
scale 1 : 350  
drawn by AMBERLY STROM

date FEBRUARY 2011  
checked by GERARD FOURNIER

