



- 3 Diablo Ninebark
- 3 Winged Burning Bush
- 3 Miss Kim Lilac

- 1 Mountain Ash
- 3 Blue Chip Juniper
- 3 Ostrich Fern
- 3 Miss Kim Lilac
- 3 Red Osier Dogwood
- 5 Daylily
- 3 Dwarf Mugho Pine

- 1 Mountain Ash
- 3 Blue Chip Juniper
- 3 Winged Burning Bush
- 3 Daylily
- 3 Ivory Halo Dogwood

- 3 Ivory Halo Dogwood
- 1 Ponderosa Pine

- 5 Ostrich Fern
- Flagstone Stepping Stones
- 3 Red Osier Dogwood
- 3 Astilbe

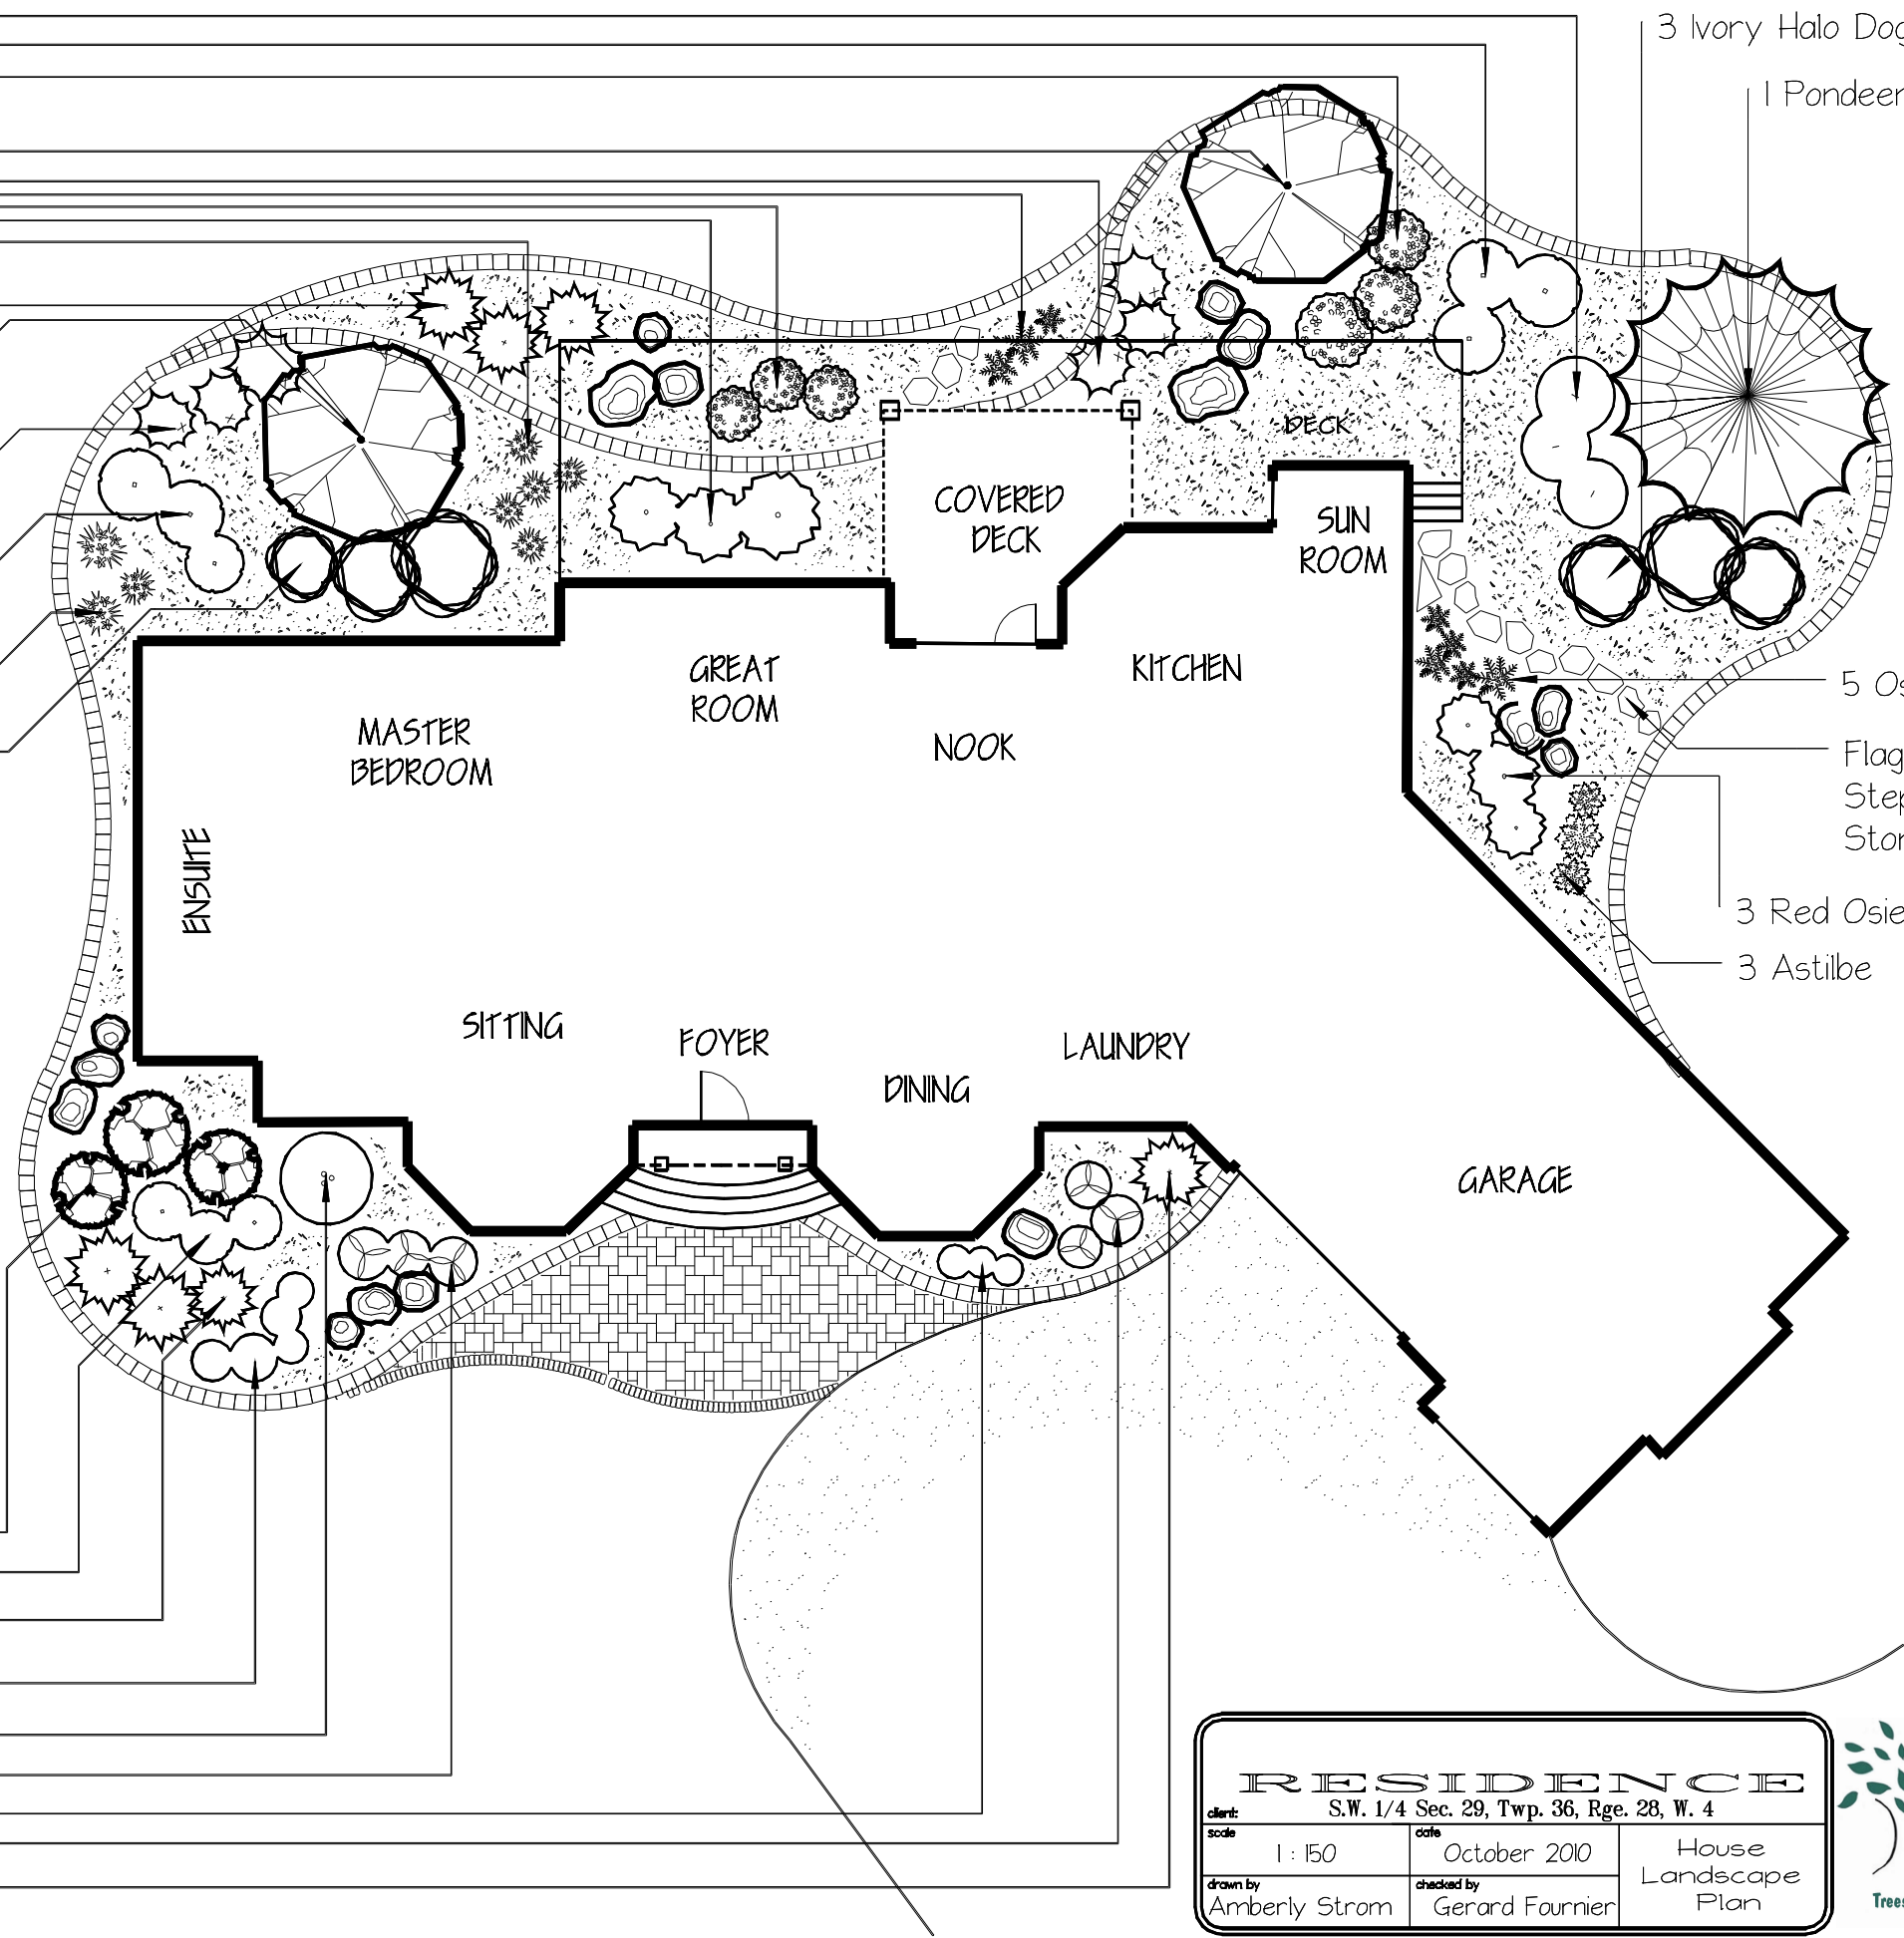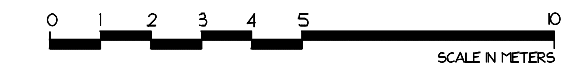

- 3 Swedish Columnar Aspen
- 3 Dwarf Winged Burning Bush
- 3 Dwarf Mugho Pine
- 5 Echinacea - Coneflower "Razzmatazz"
- 1 Mockorange
- 3 Russet Buffalo Berry
- 3 Echinacea - Coneflower "Razzmatazz"
- 3 Russet Buffalo Berry
- 1 Dwarf Mugho Pine

RESIDENCE		
S.W. 1/4 Sec. 29, Twp. 36, Rge. 28, W. 4		
client:	date:	House
scale:	October 2010	Landscape
drawn by:	checked by:	Plan
Amberly Strom	Gerard Fournier	

